




TYPICAL BOSS 1 CROSS SECTION

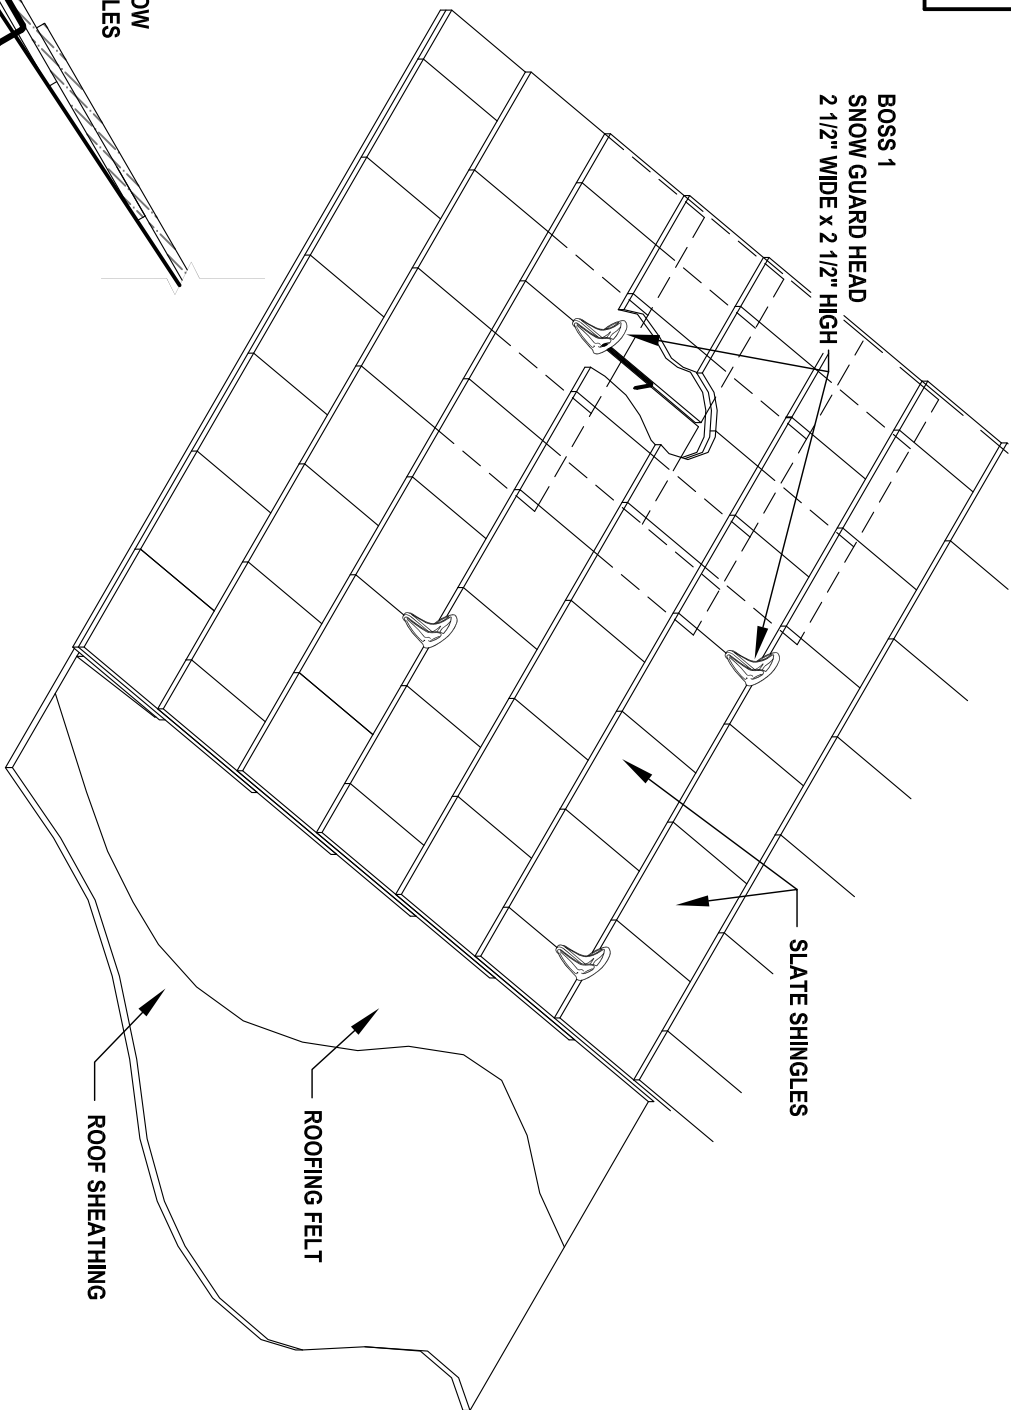

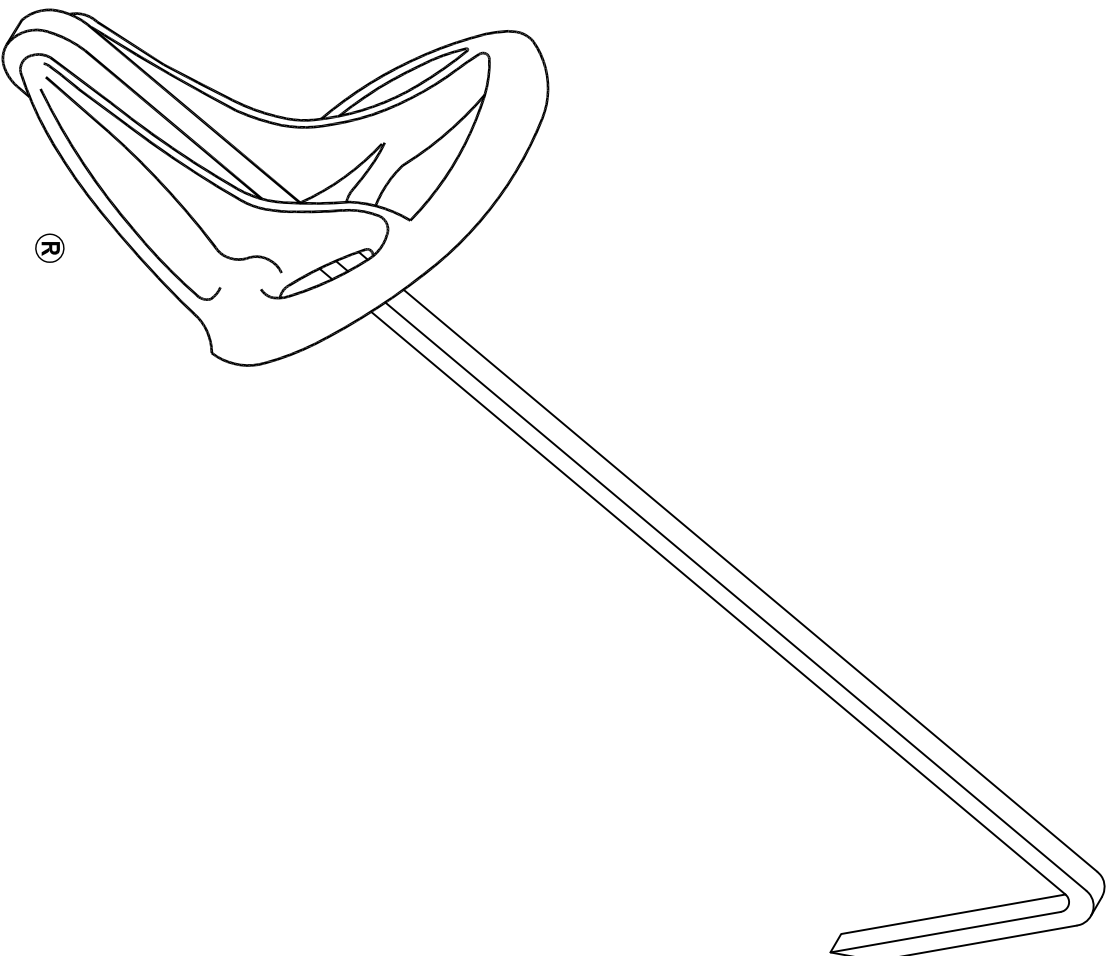

# BOSS 1 - FOR SLATE ROOF CONSTRUCTION

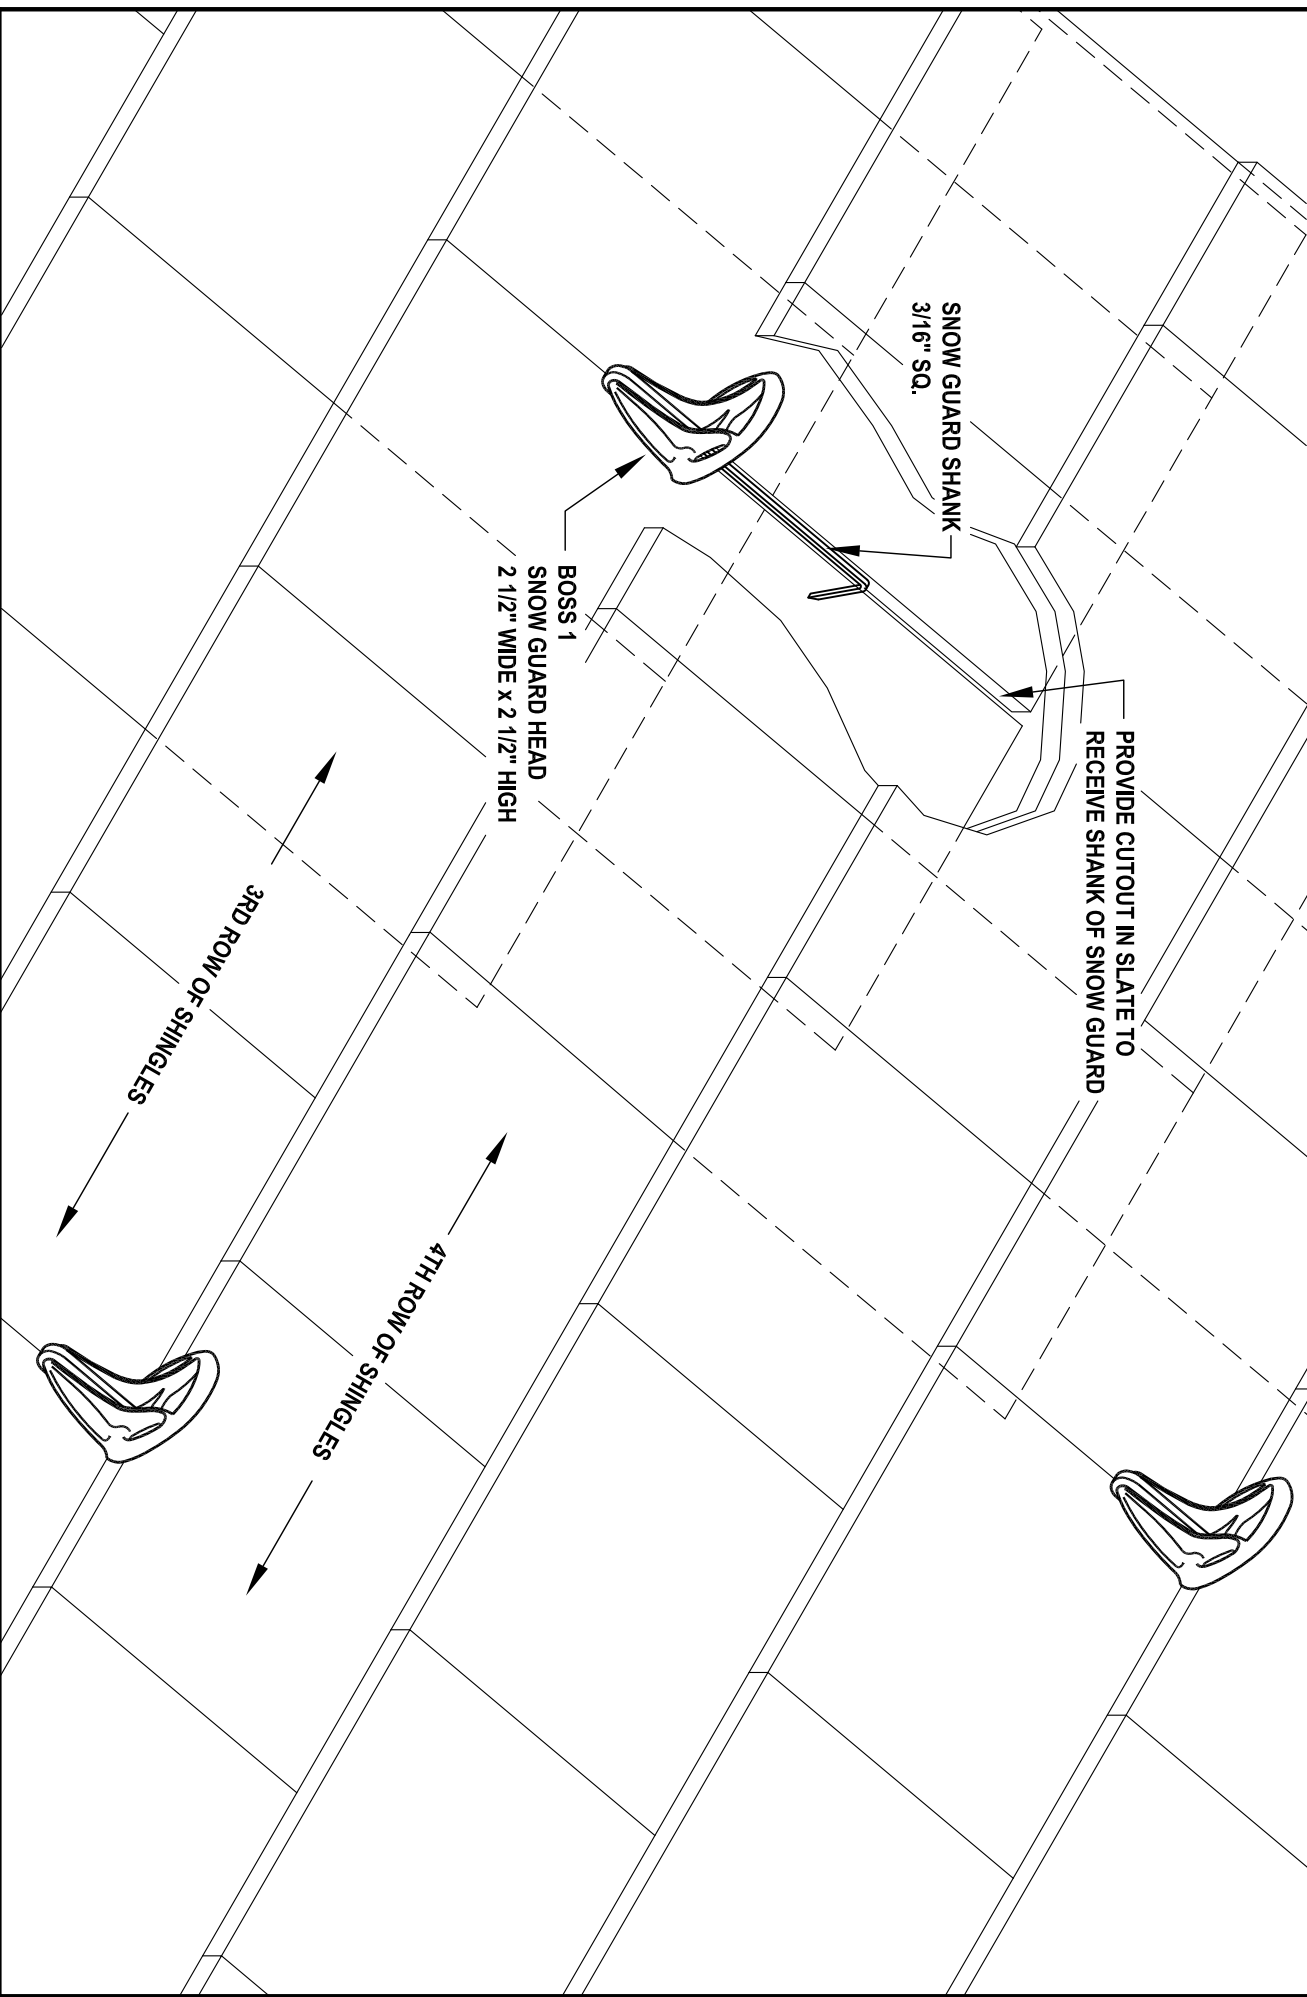

TYPICAL BOSS 1 INSTALLATION DIAGRAM

COPYRIGHT © 2009 - SIEGER SNOW GUARDS, INC. - ALL RIGHTS RESERVED  
®

THE "BOSS 1" AND ITS THREE-DIMENSIONAL CONFIGURATION ARE TRADEMARKS OF SIEGER SNOW GUARDS, INC.